



MANCHESTER LANE 50' R/W

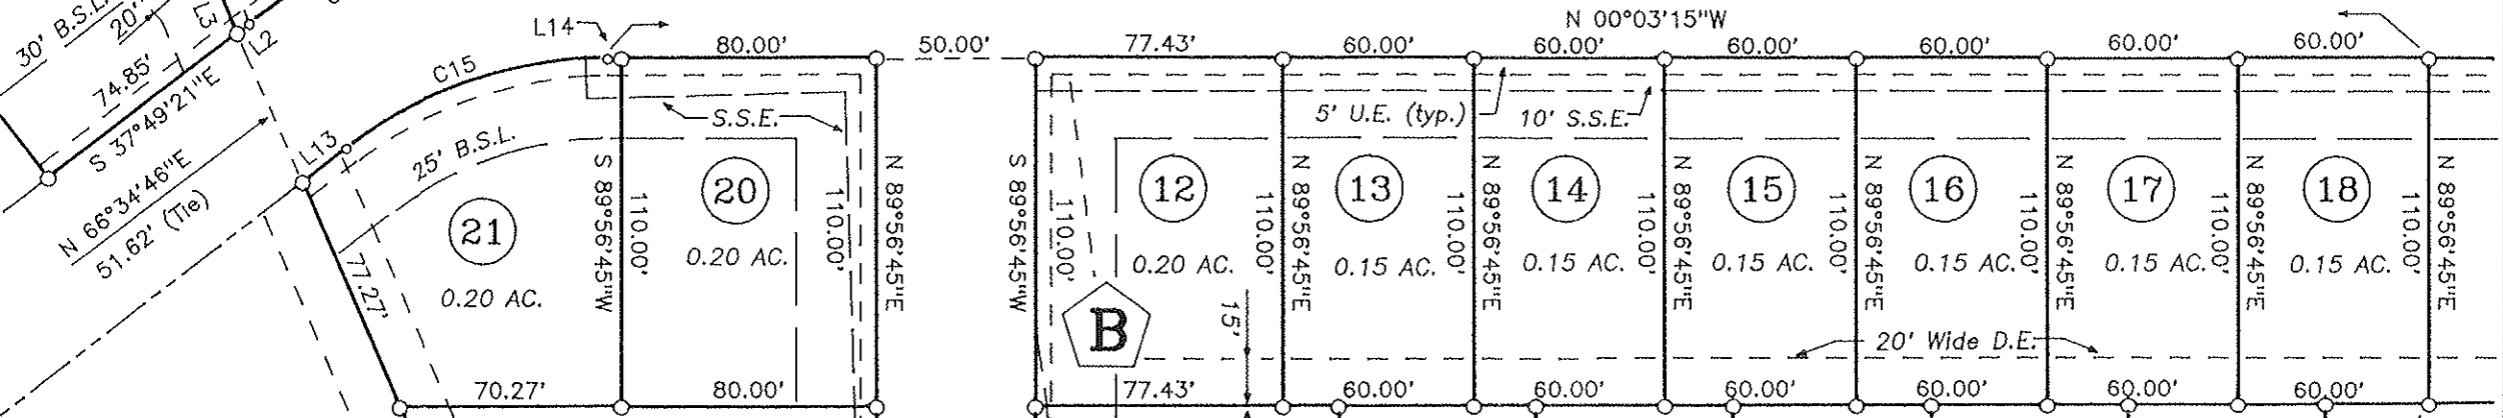

PRESTON LANE 50' R/W

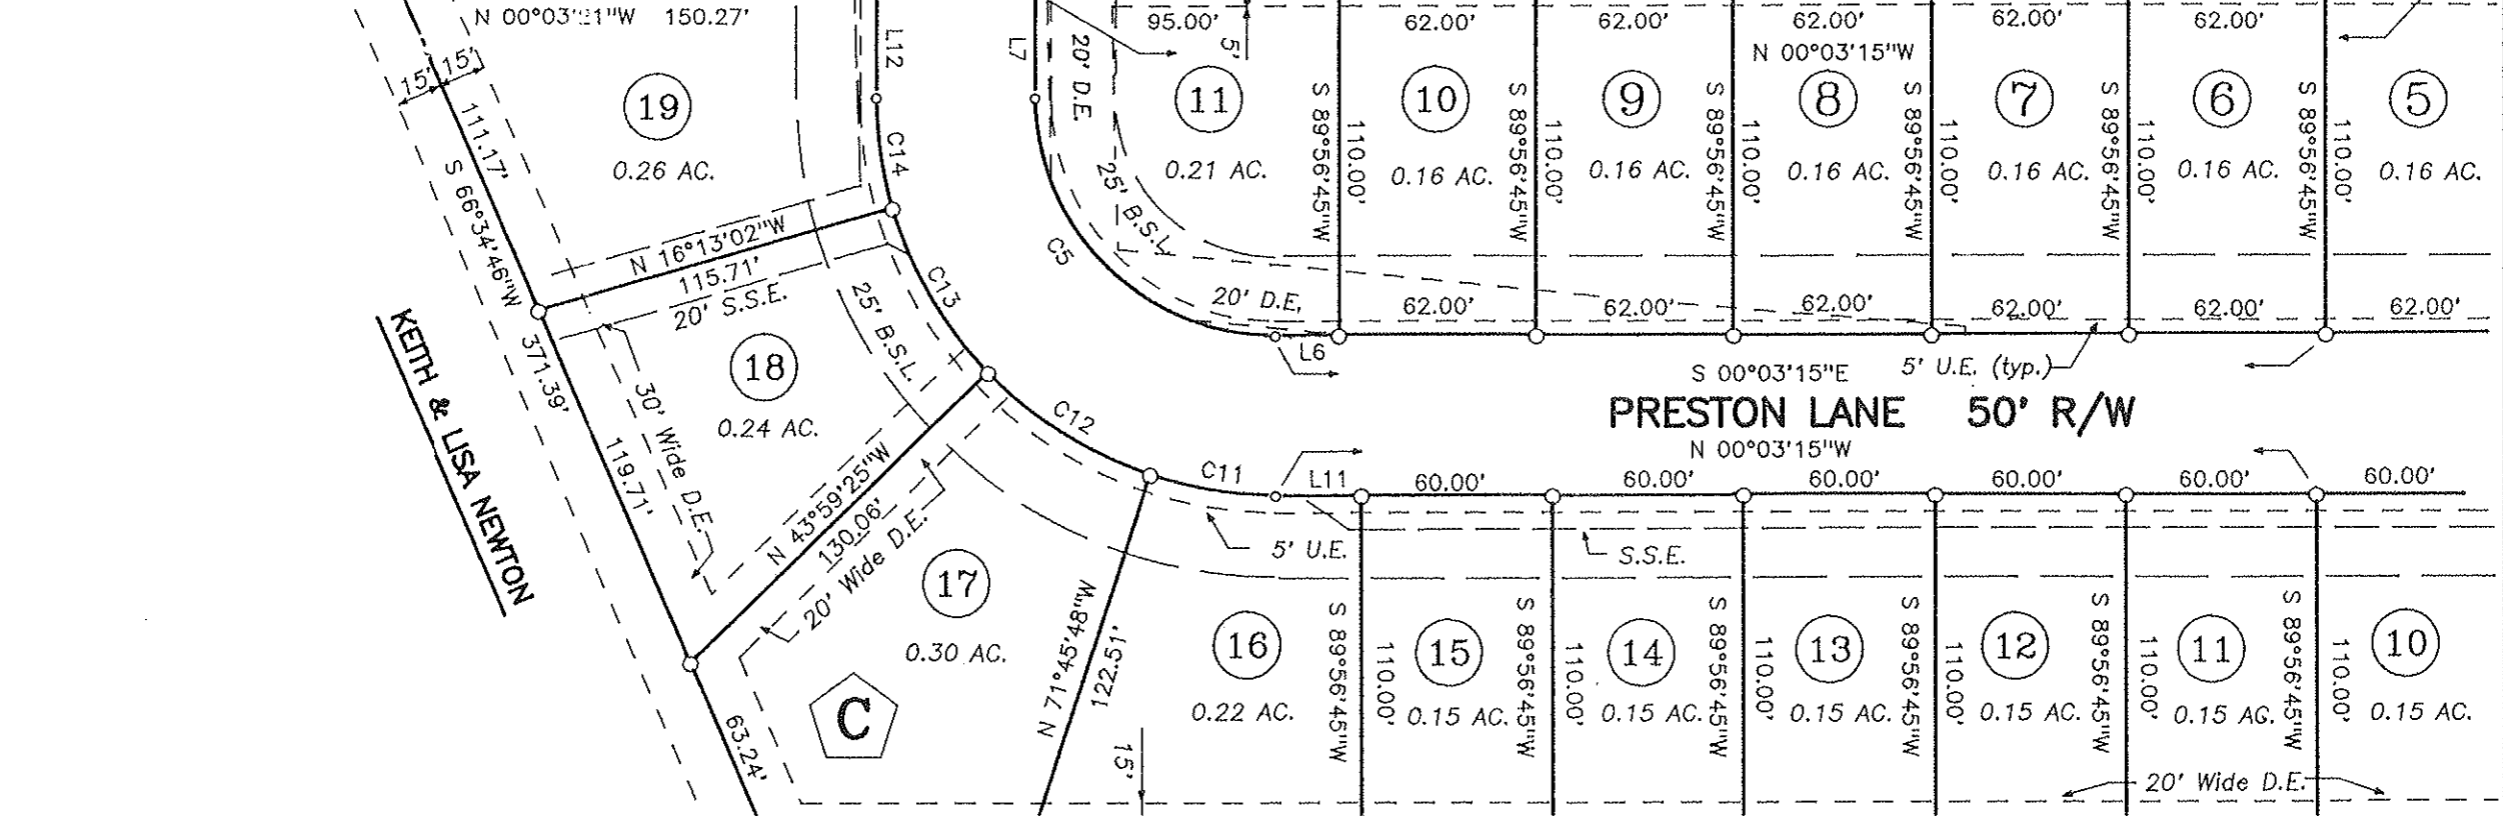

KEITH & LISA NEWTON

A

B

C